




GRIEZUMS 1-1 M 1:200

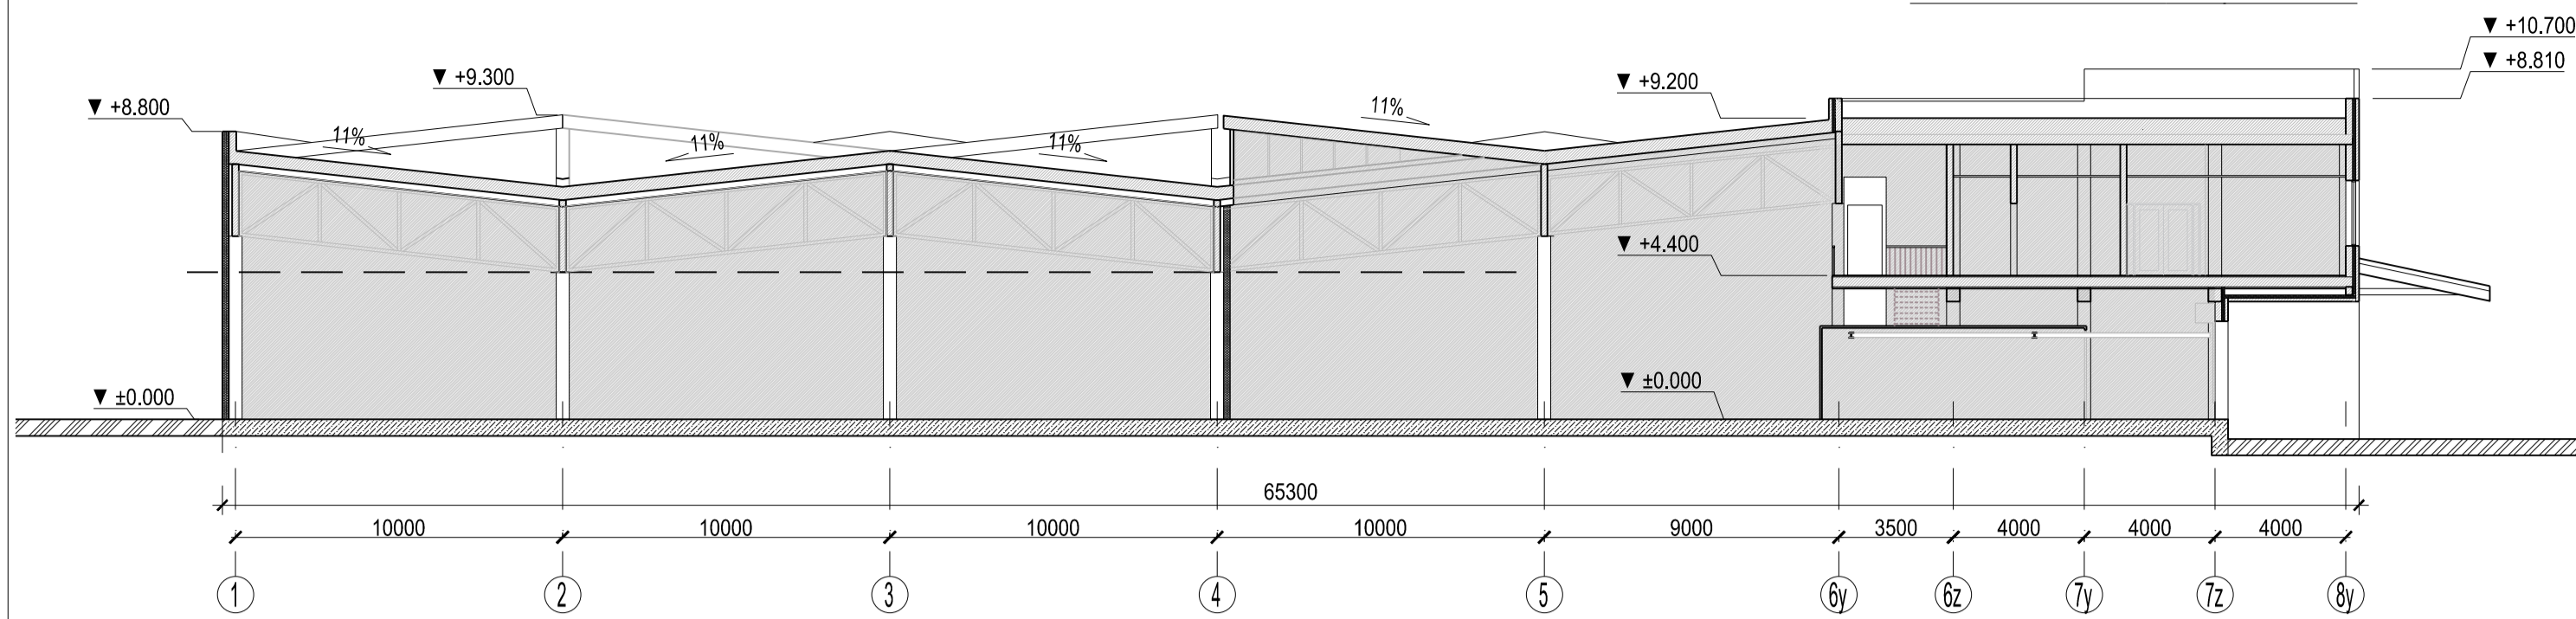


FASĀDE ASĪS 1-8Y M 1:200

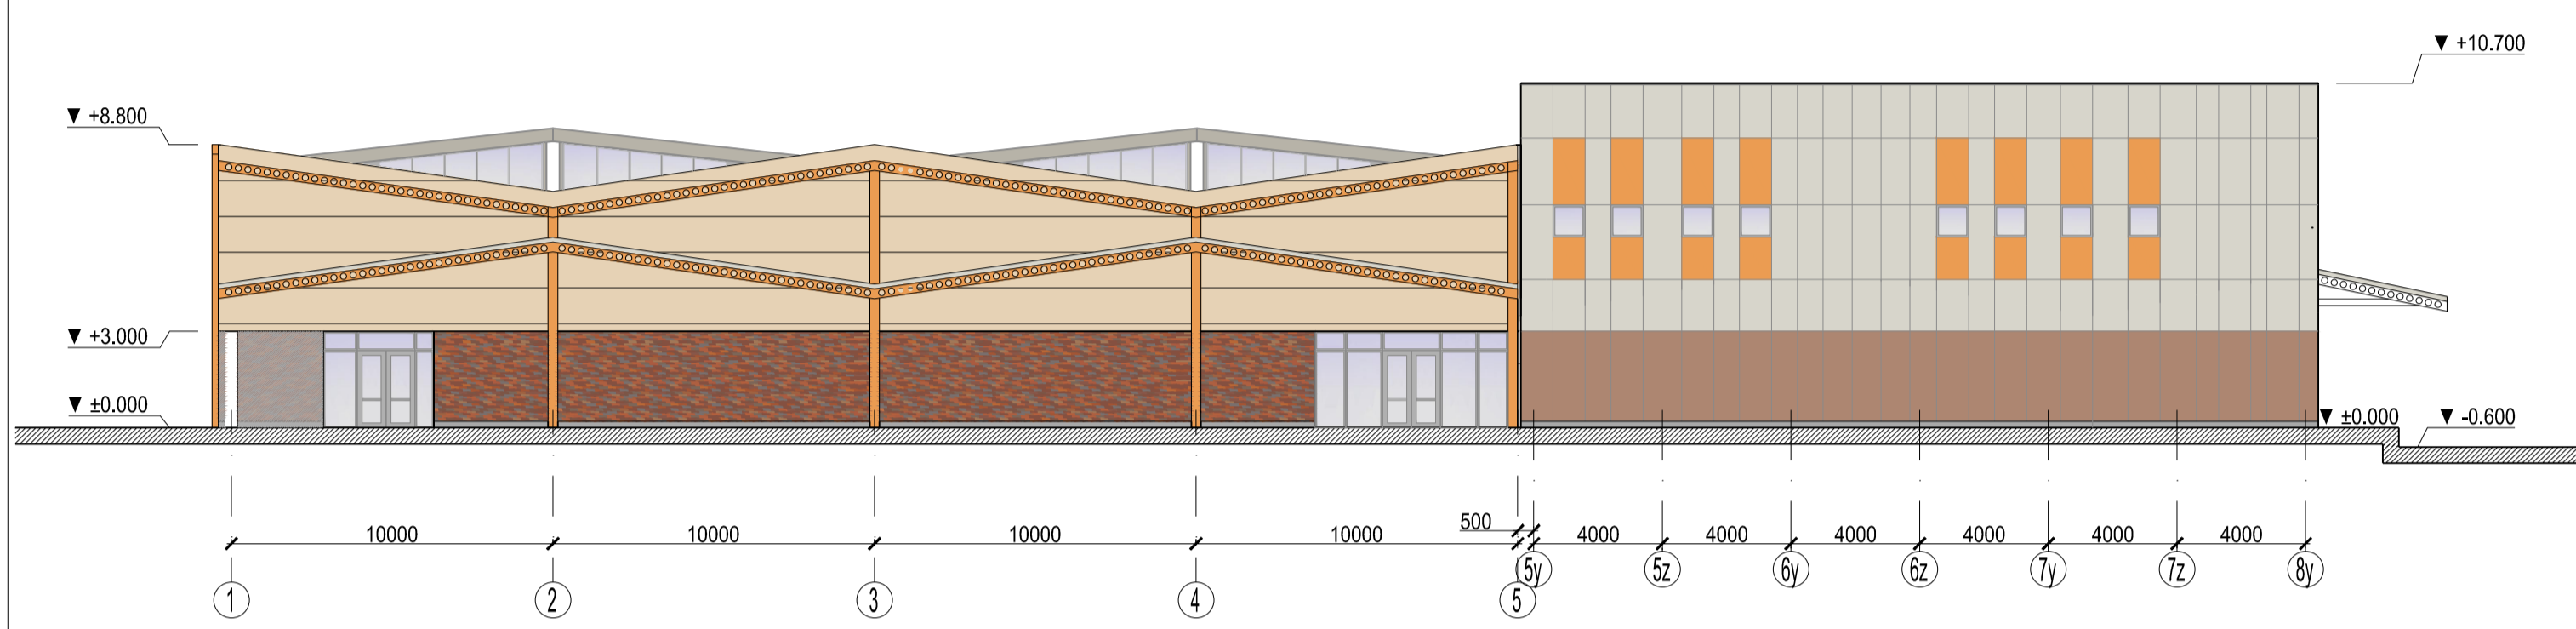


FASĀDE ASĪS Ax-E M 1:200

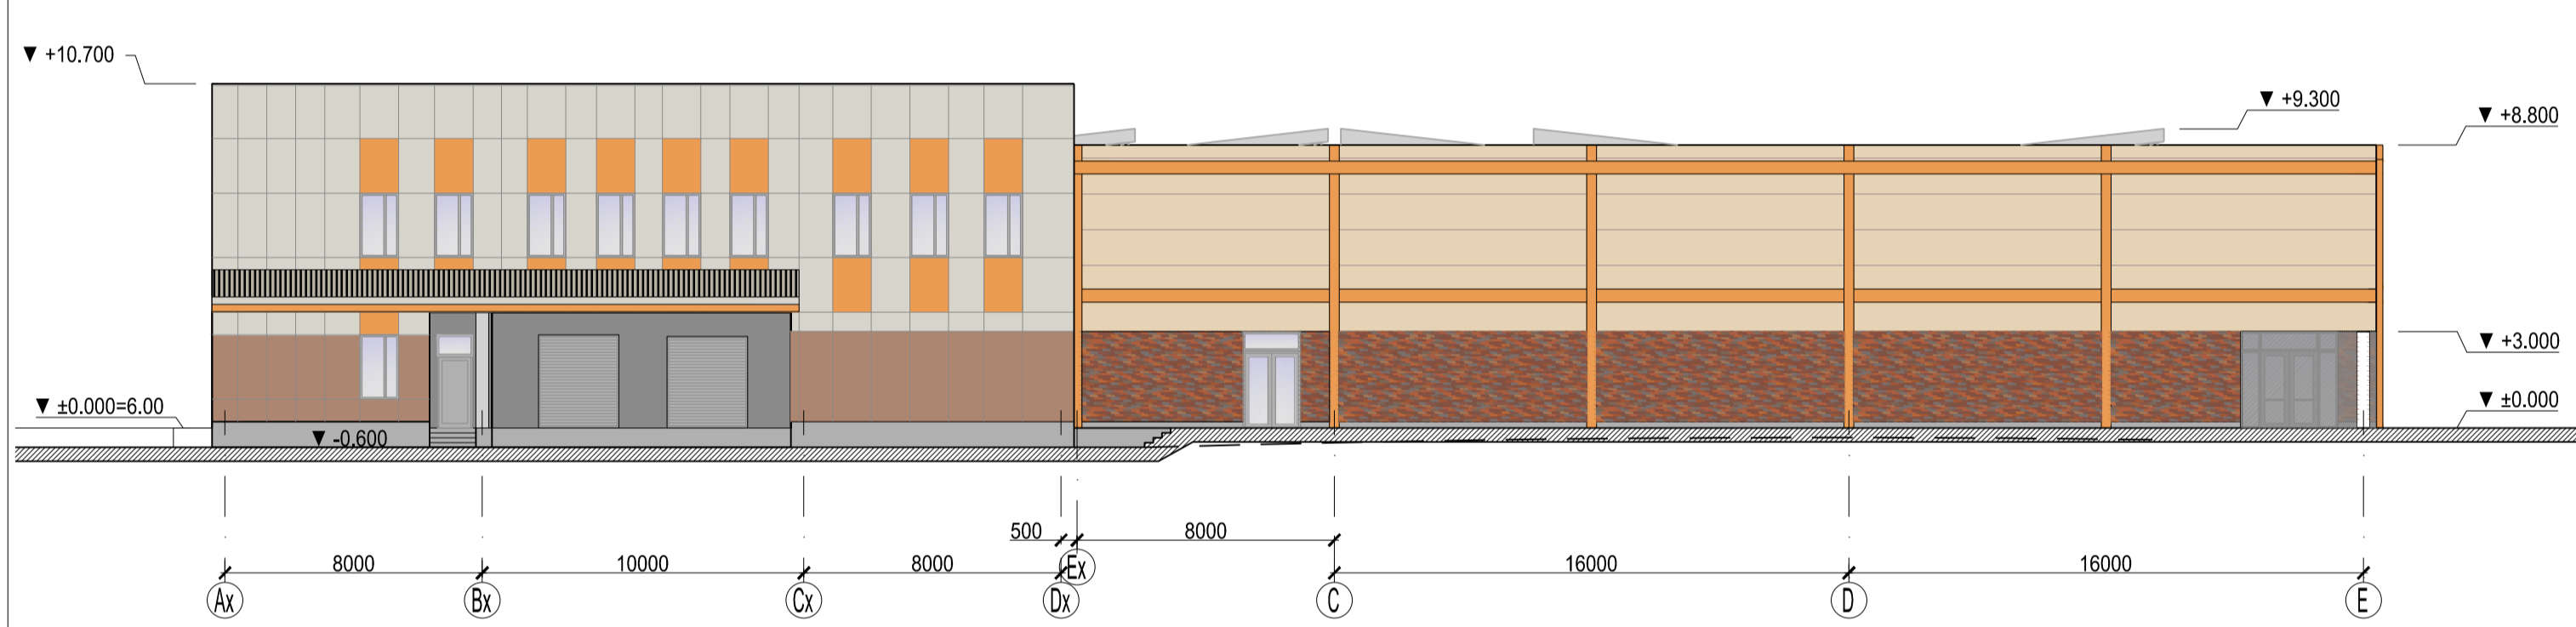

FASĀDE ASĪS 7-1 M 1:200

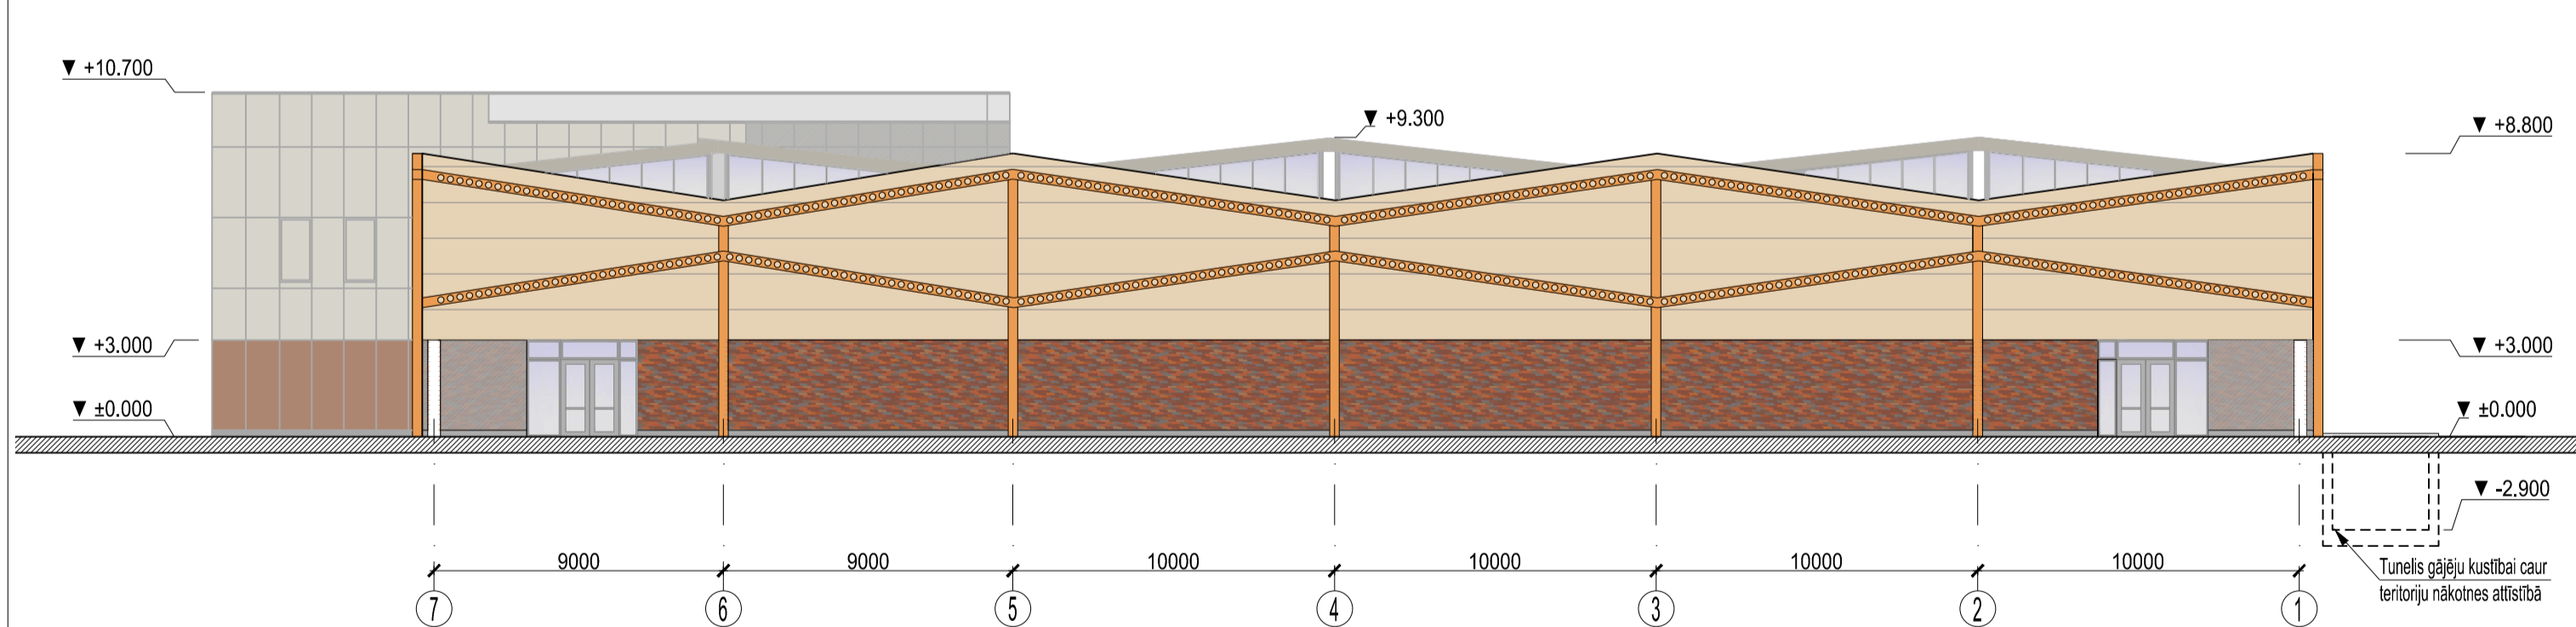

FASĀDE ASĪS E-A M 1:200

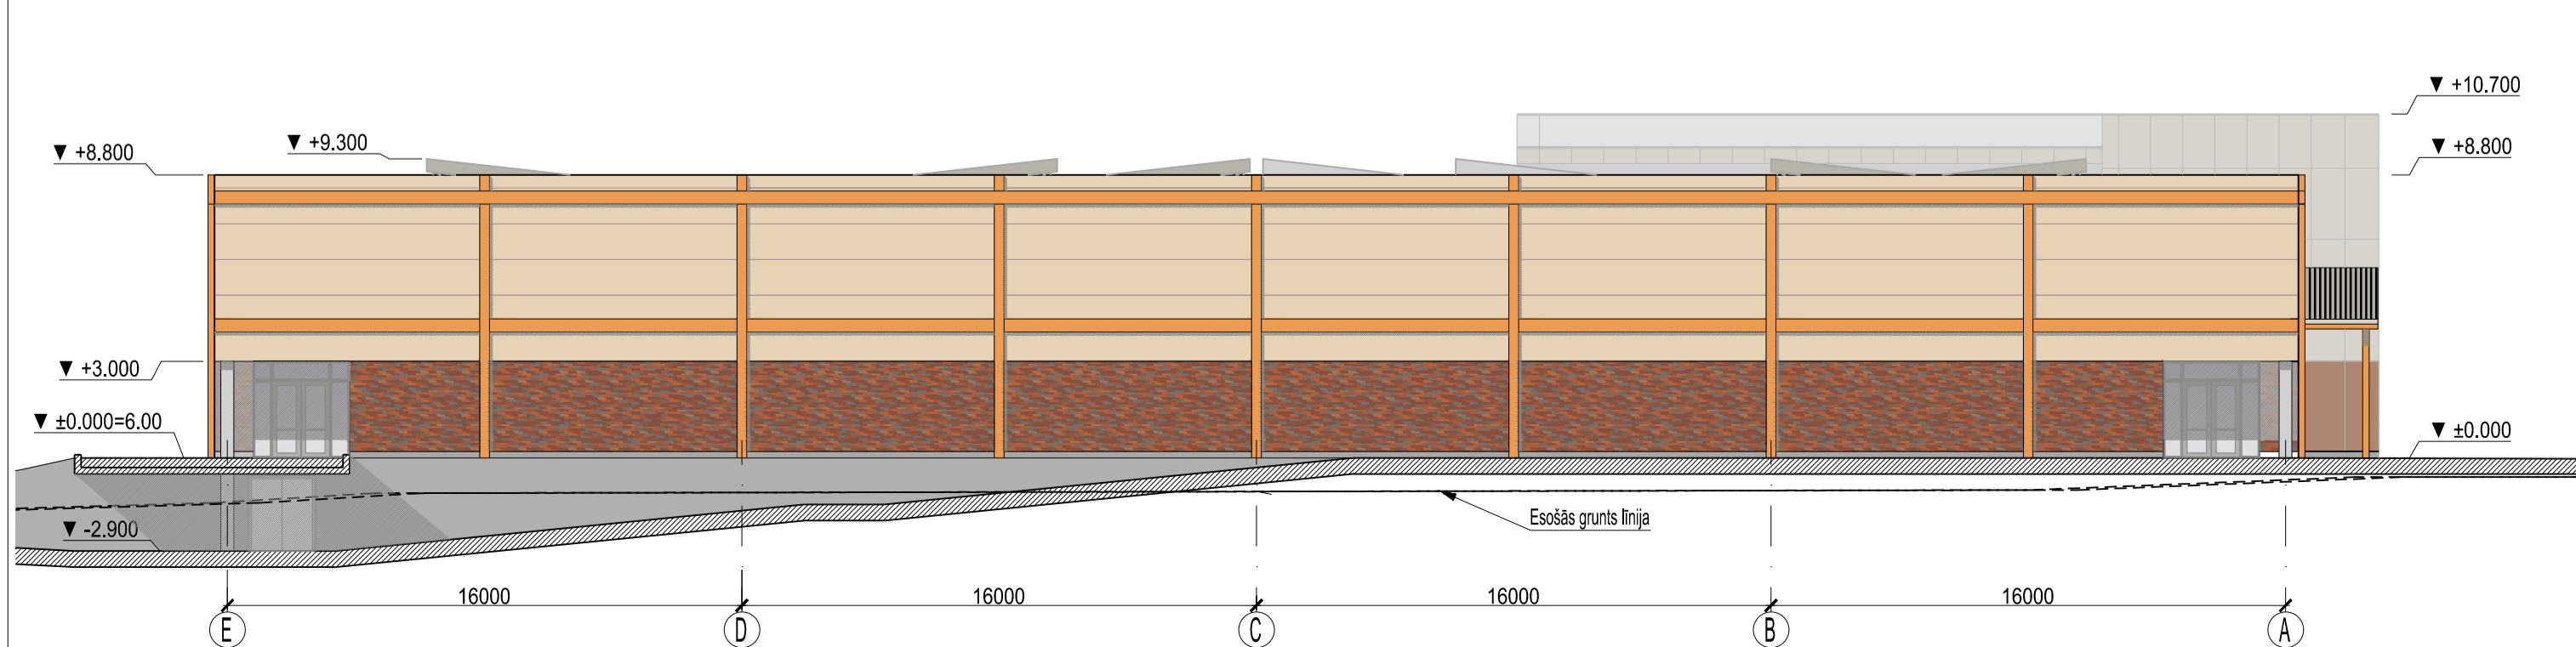

1. STĀVA PLĀNS M 1:200

